




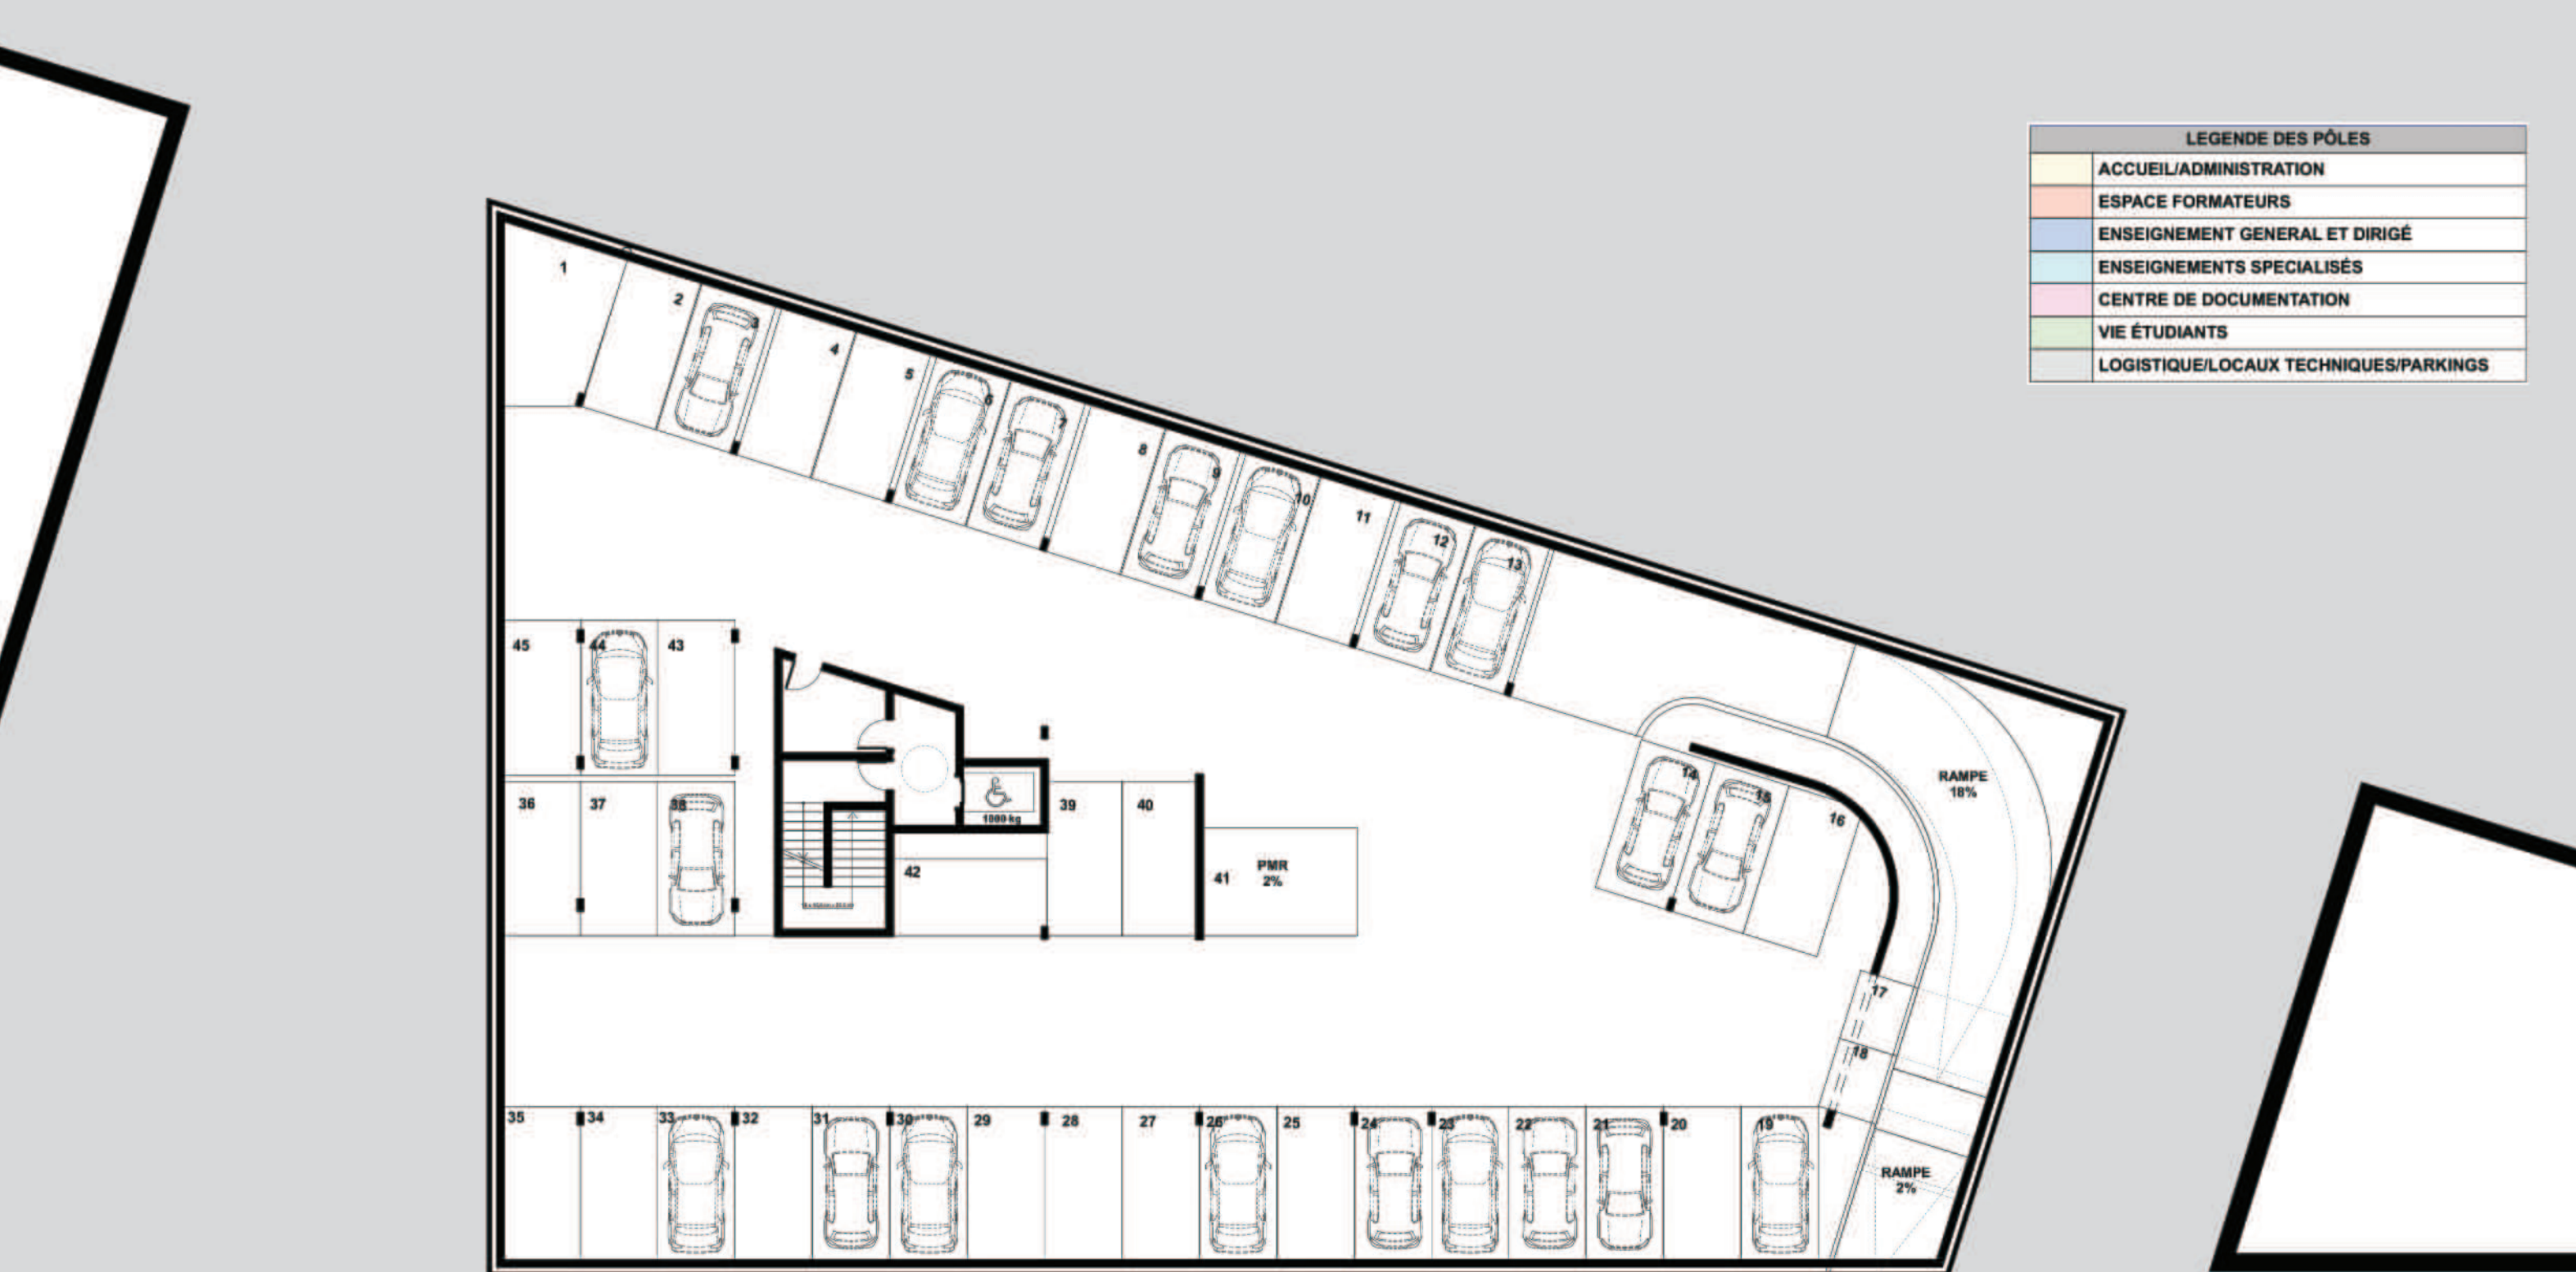


Niveau R-1 (428,62 NGF) 1/200°

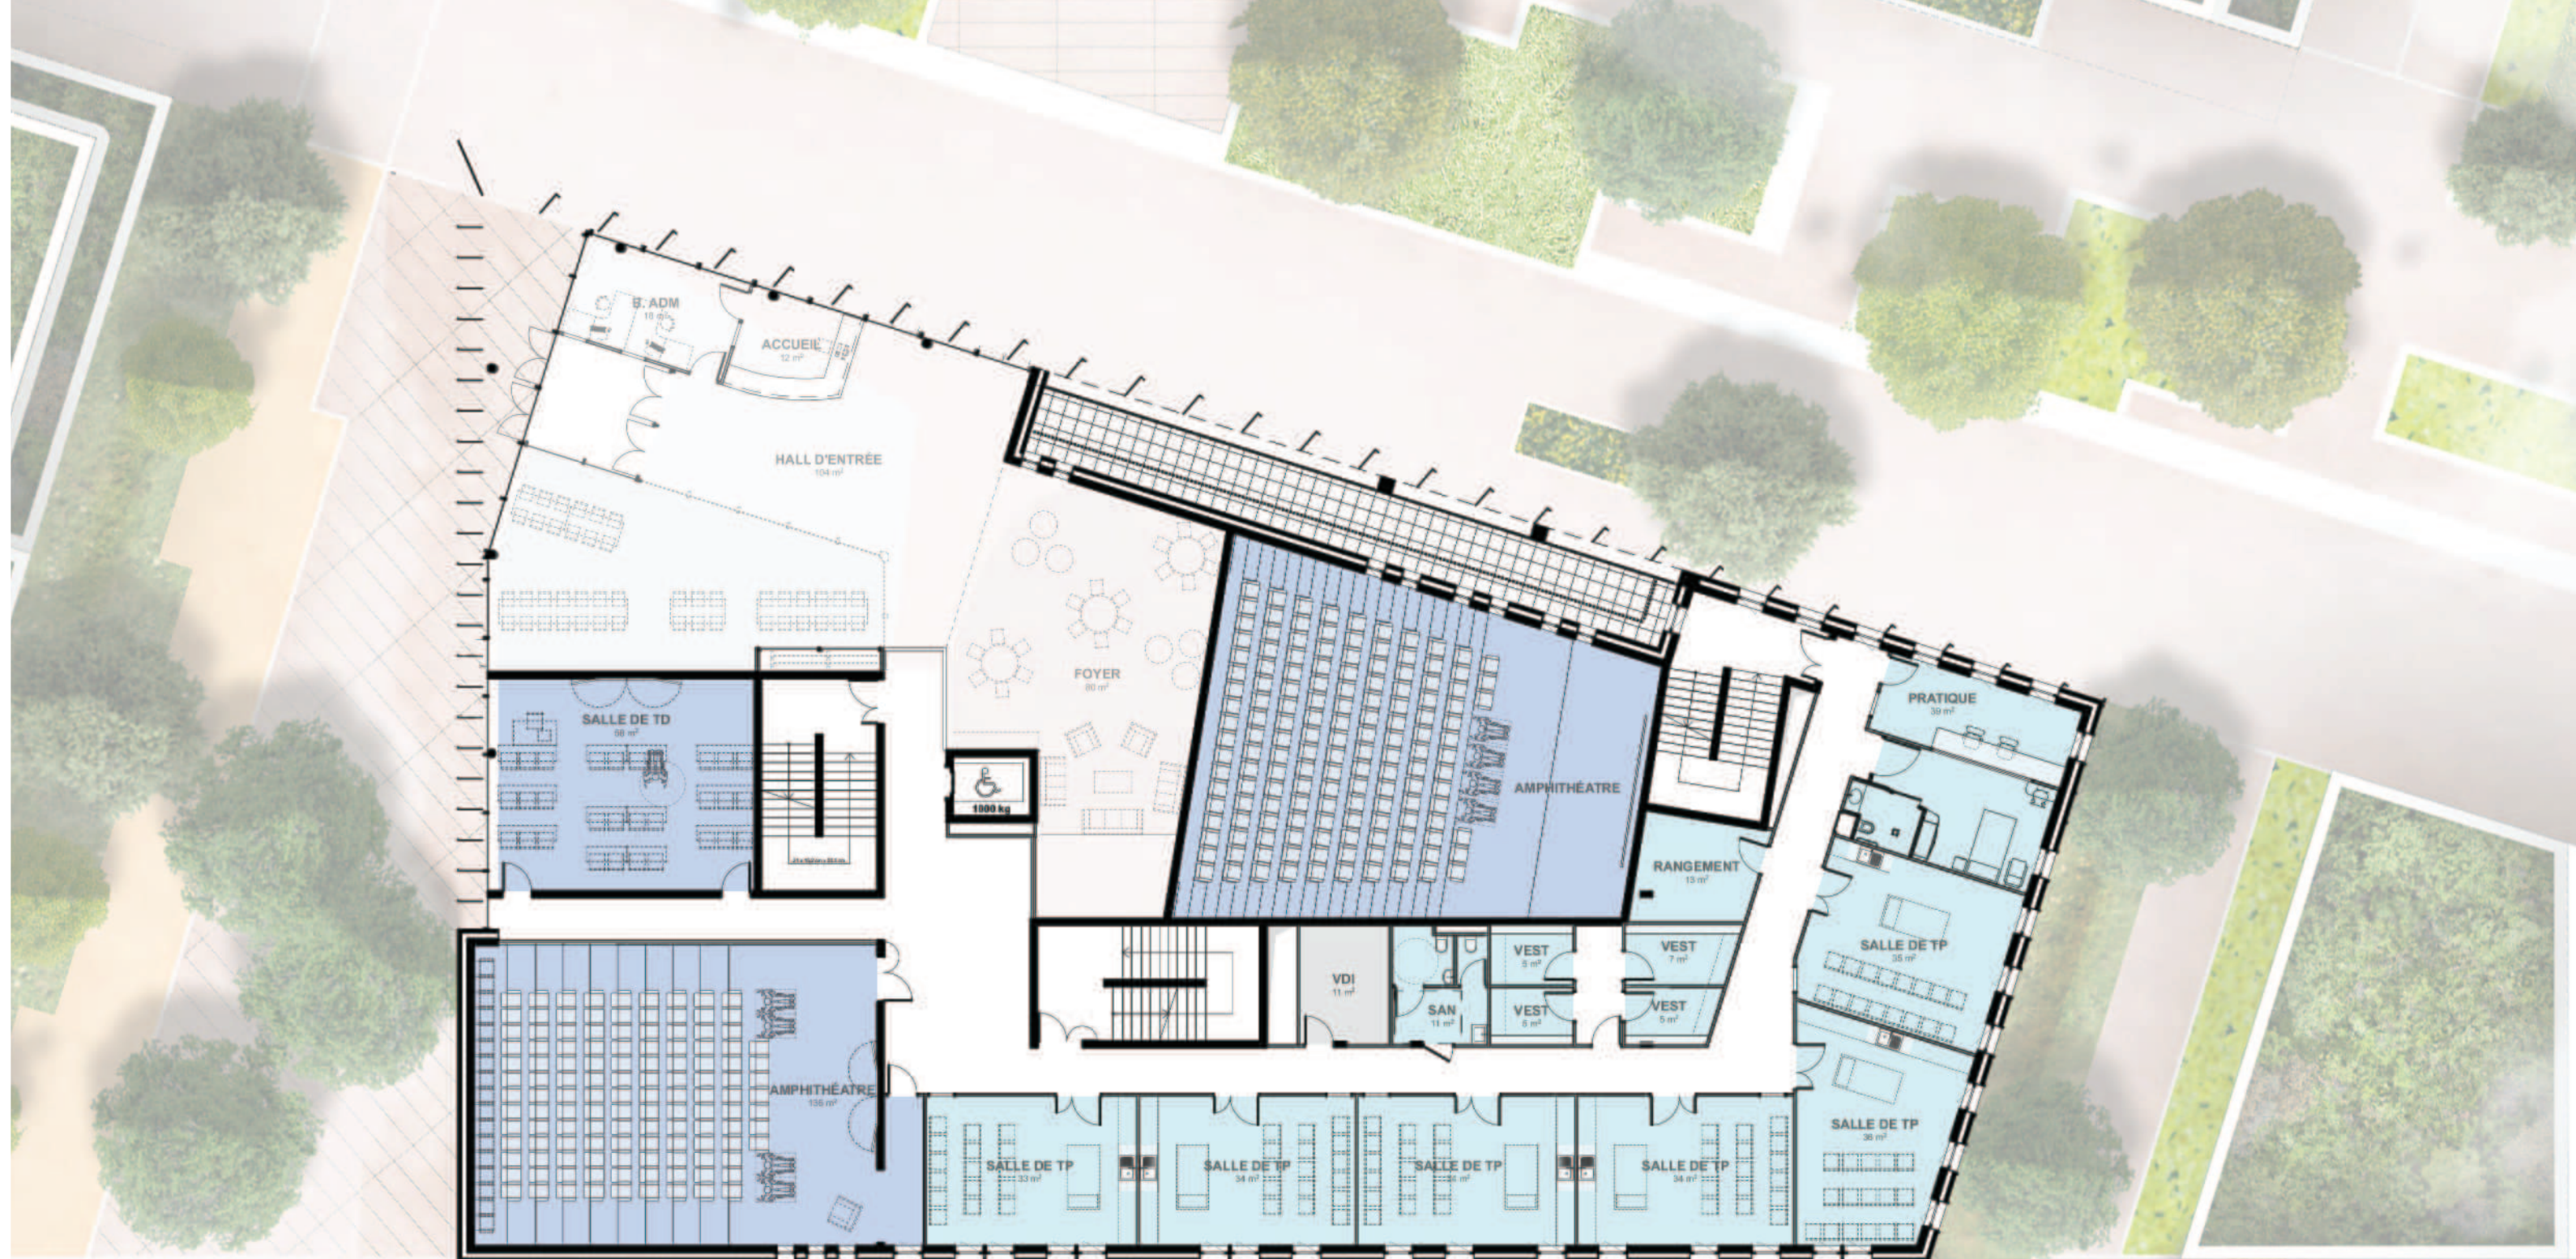

Niveau R+1 (434,82 NGF) 1/200°

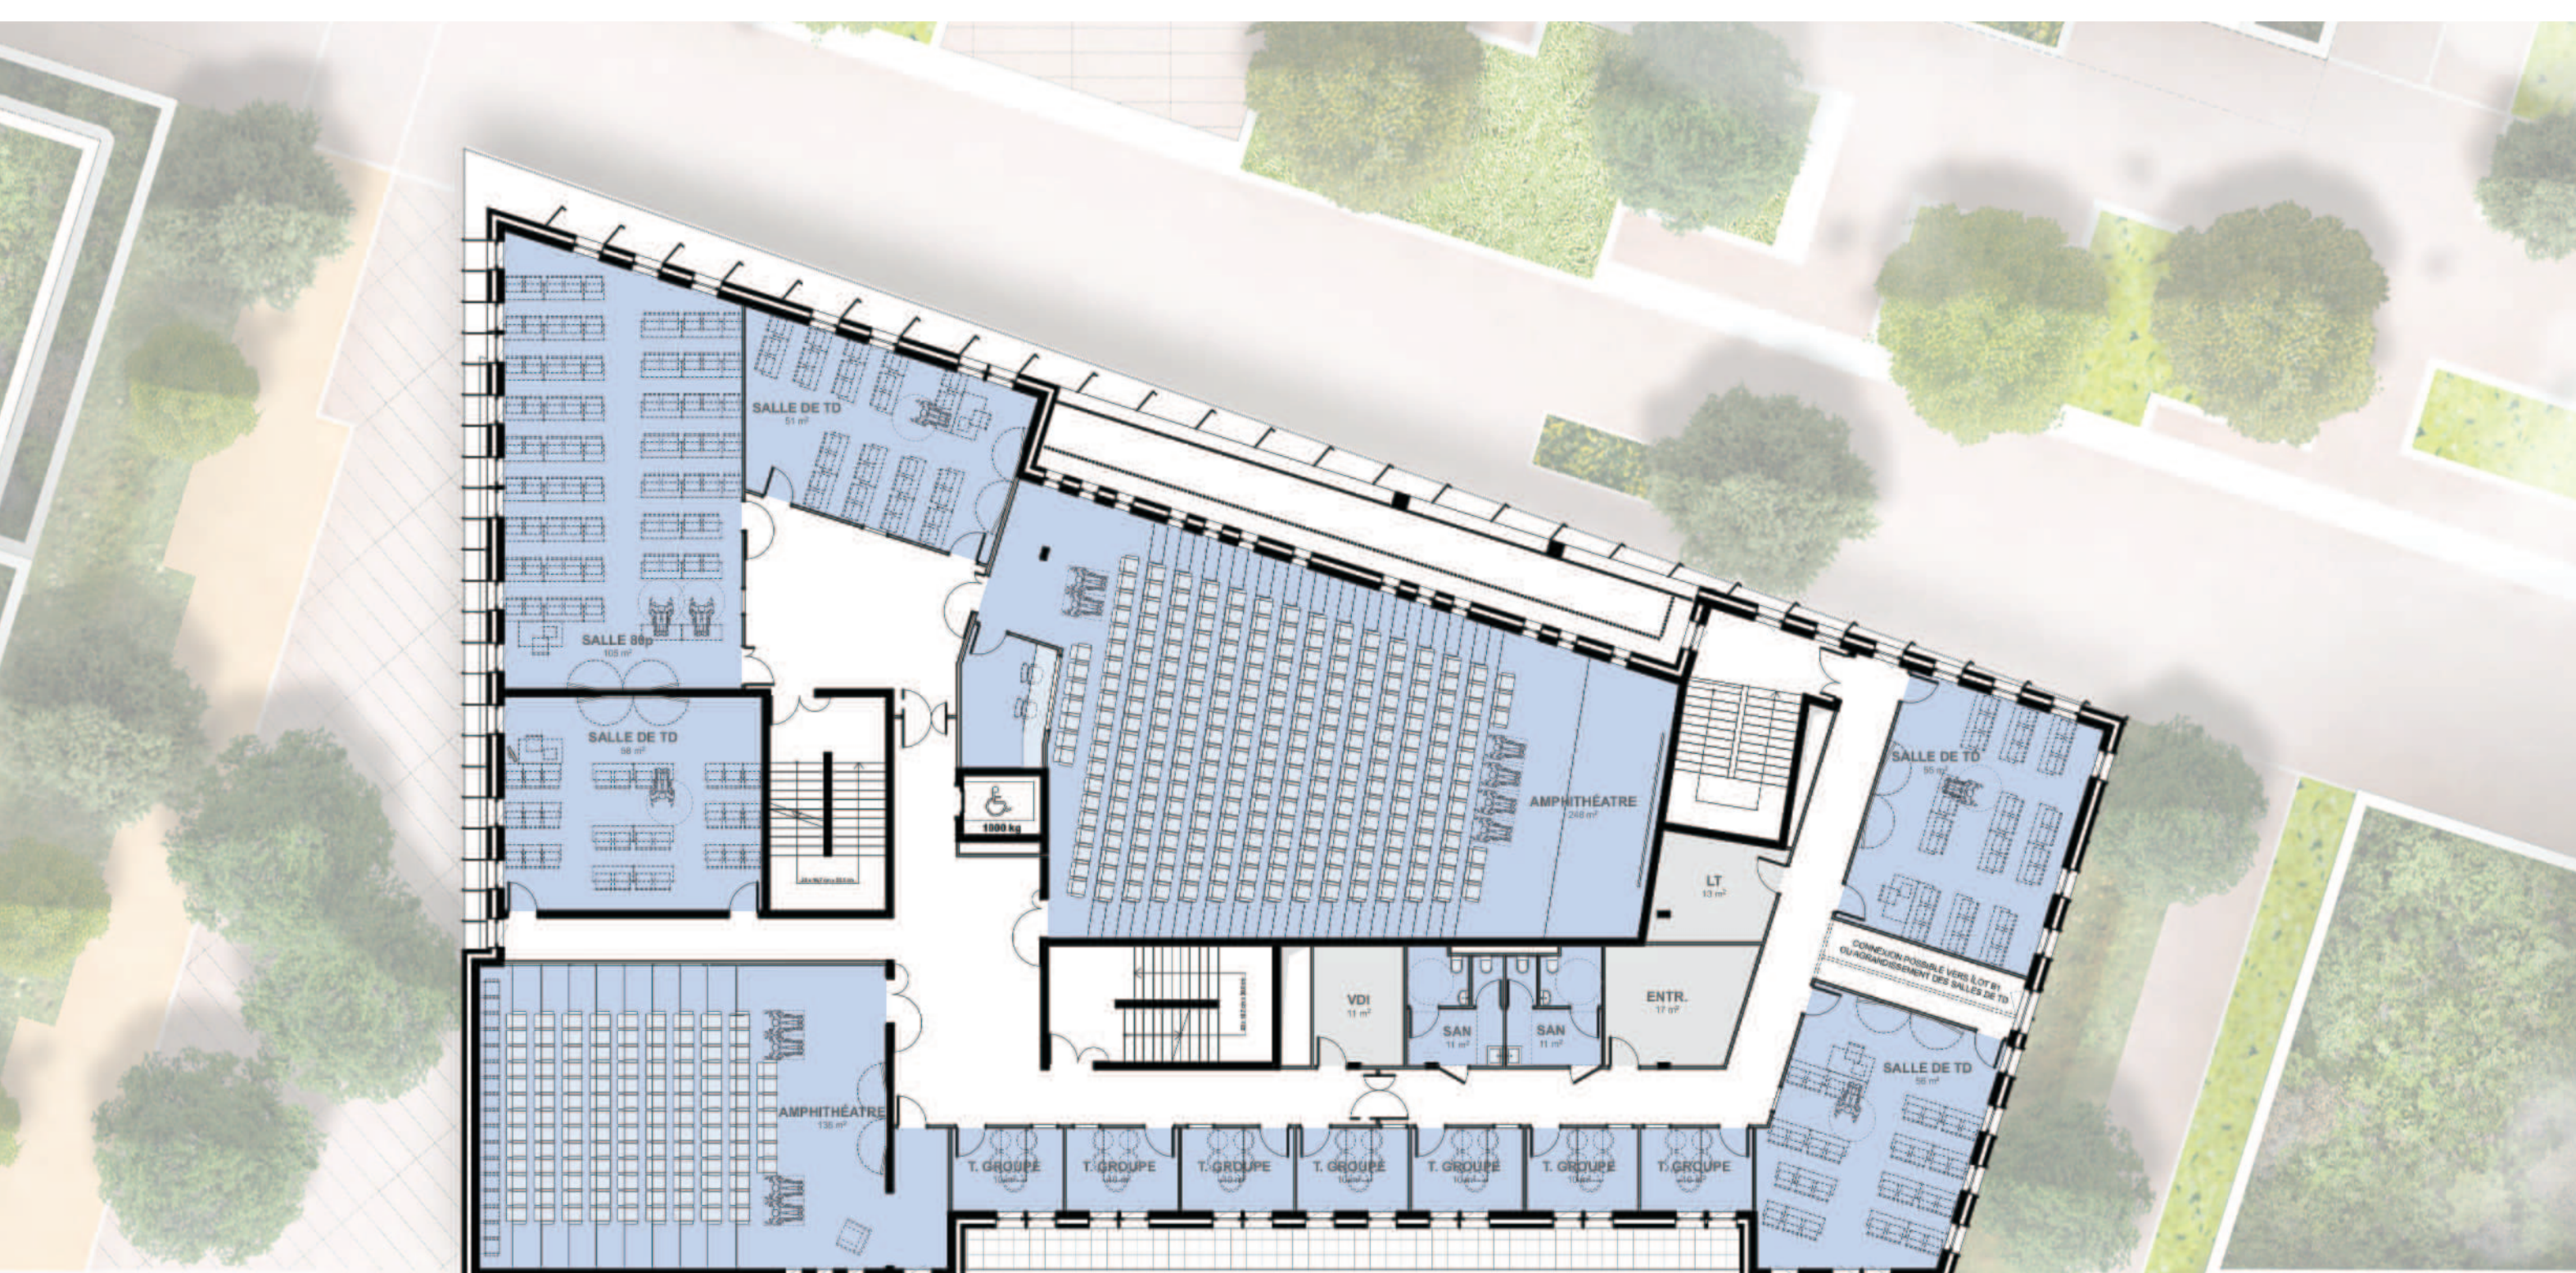

Niveau R+2 (438,02 NGF) 1/200°

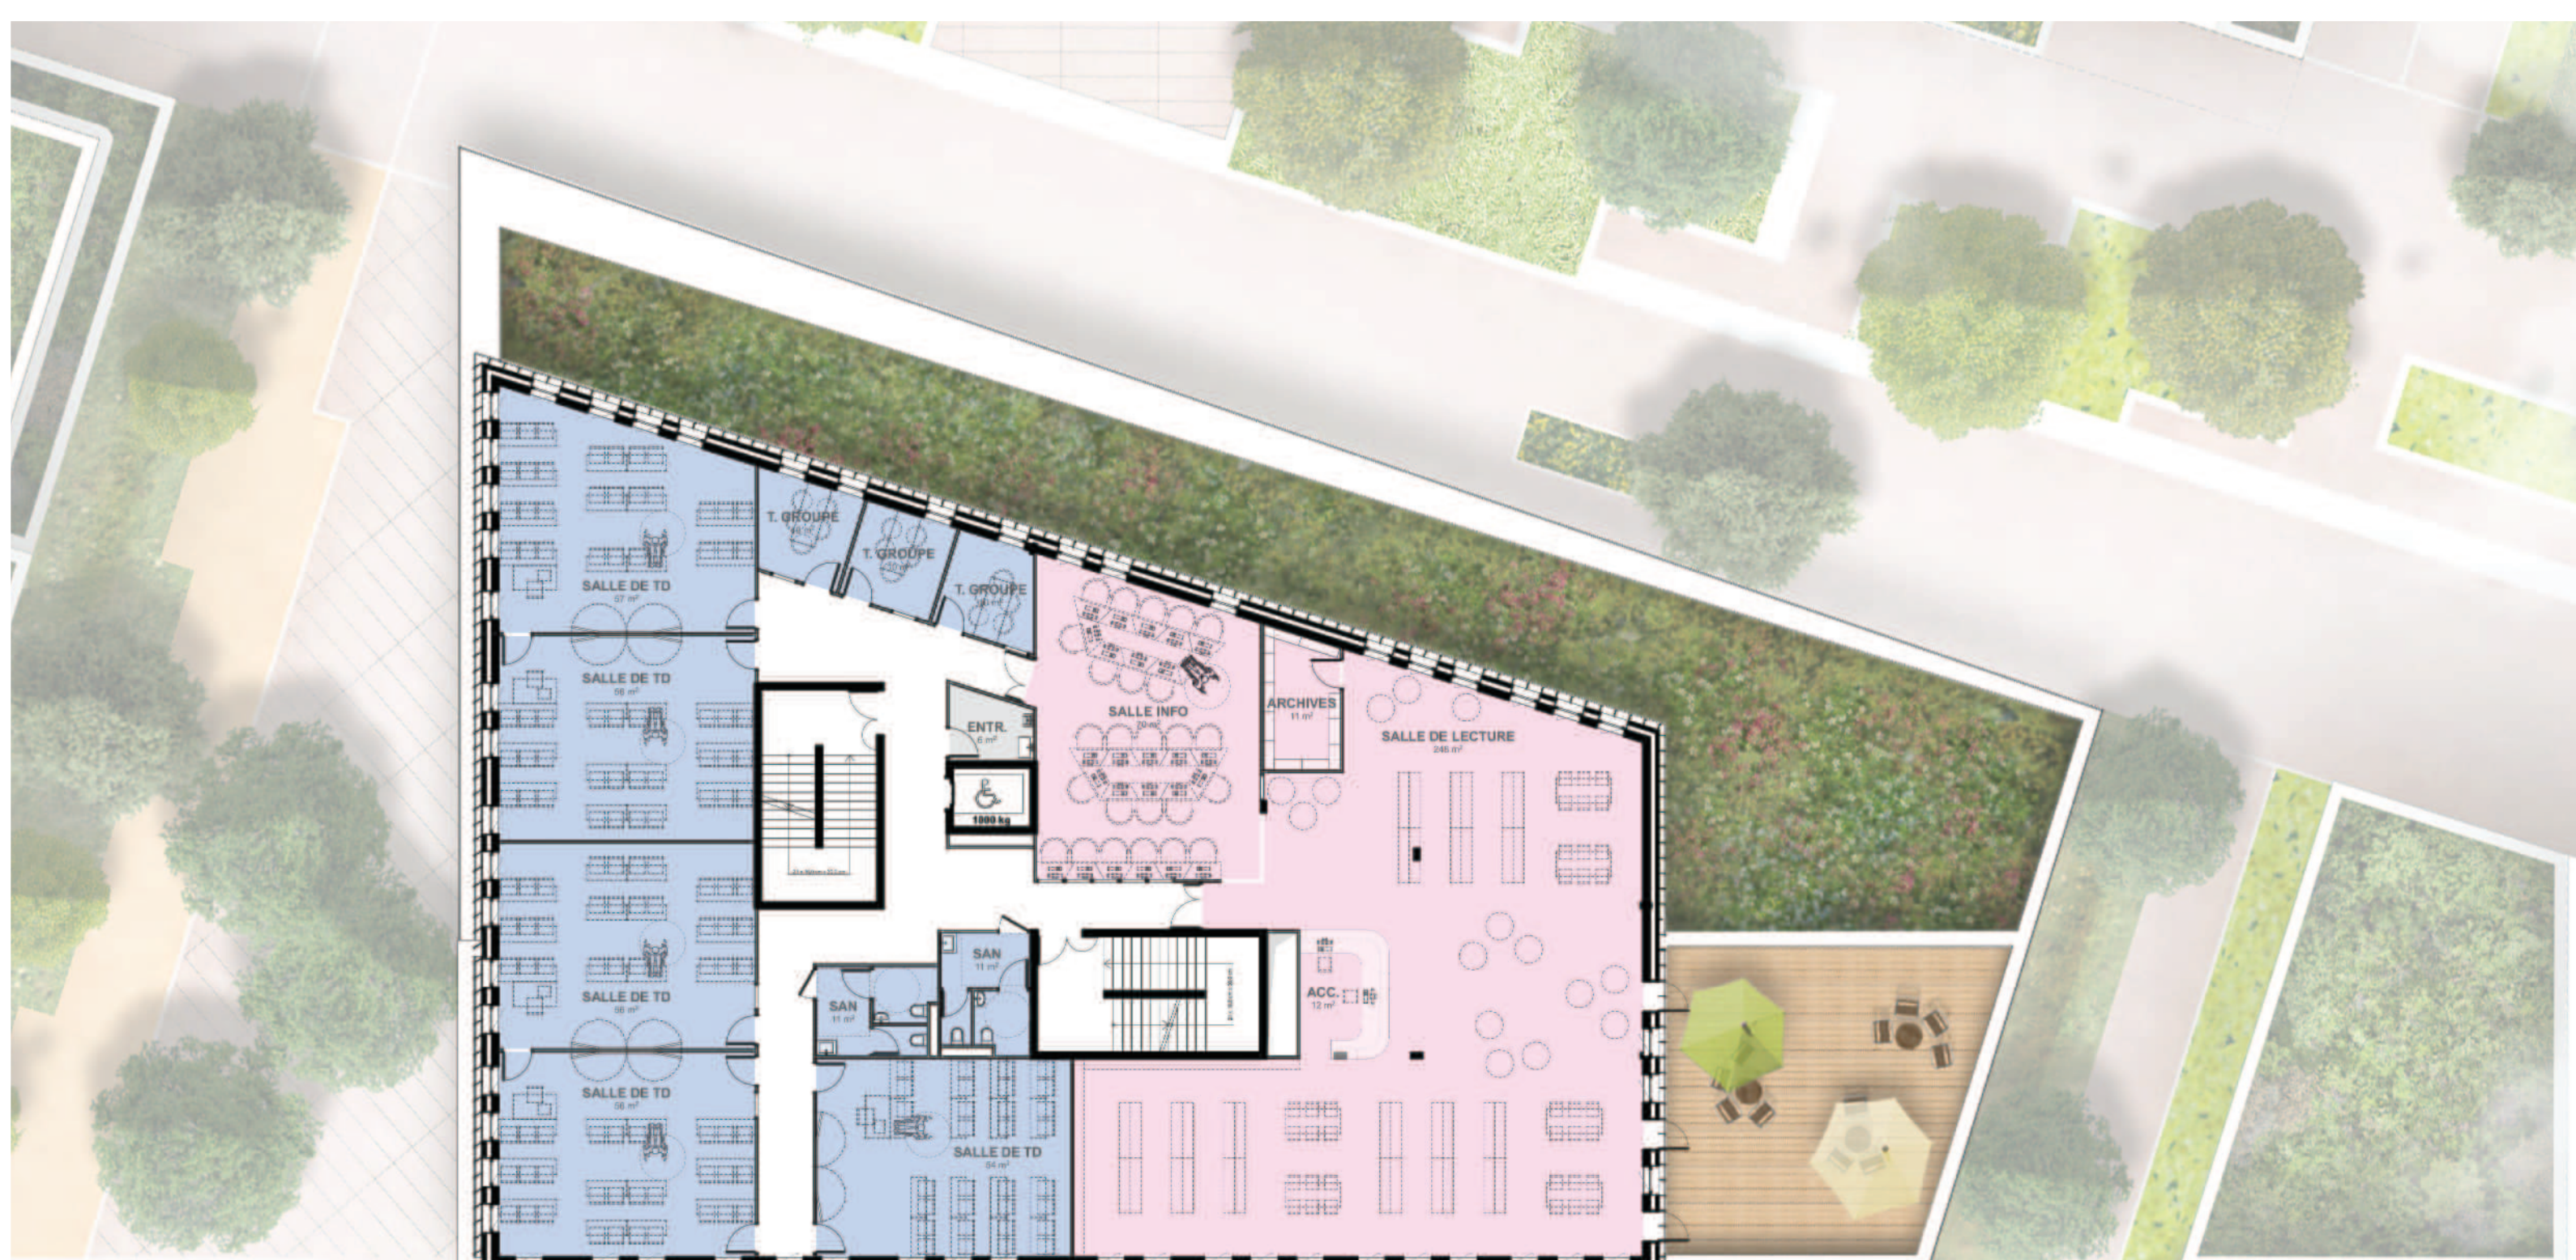

Niveau R+3 (441,86 NGF) 1/200°



Niveau R+4 (445,22 NGF) 1/200°



Niveau R+5 (448,58 NGF) 1/200°



Élévation façade Sud 1/200°



Élévation façade Ouest 1/200°



Coupe longitudinale BB 1/200°



Coupe transversale AA 1/200°